


Curved Table with columns: Curve #, Arc, Radius, Delta, Chord, Ch. Bearing. Contains three tables of curve data for various units.

SCHEDULE OF AREAS table with columns: Area Required From, Area in ha. Lists areas for various plans and blocks.

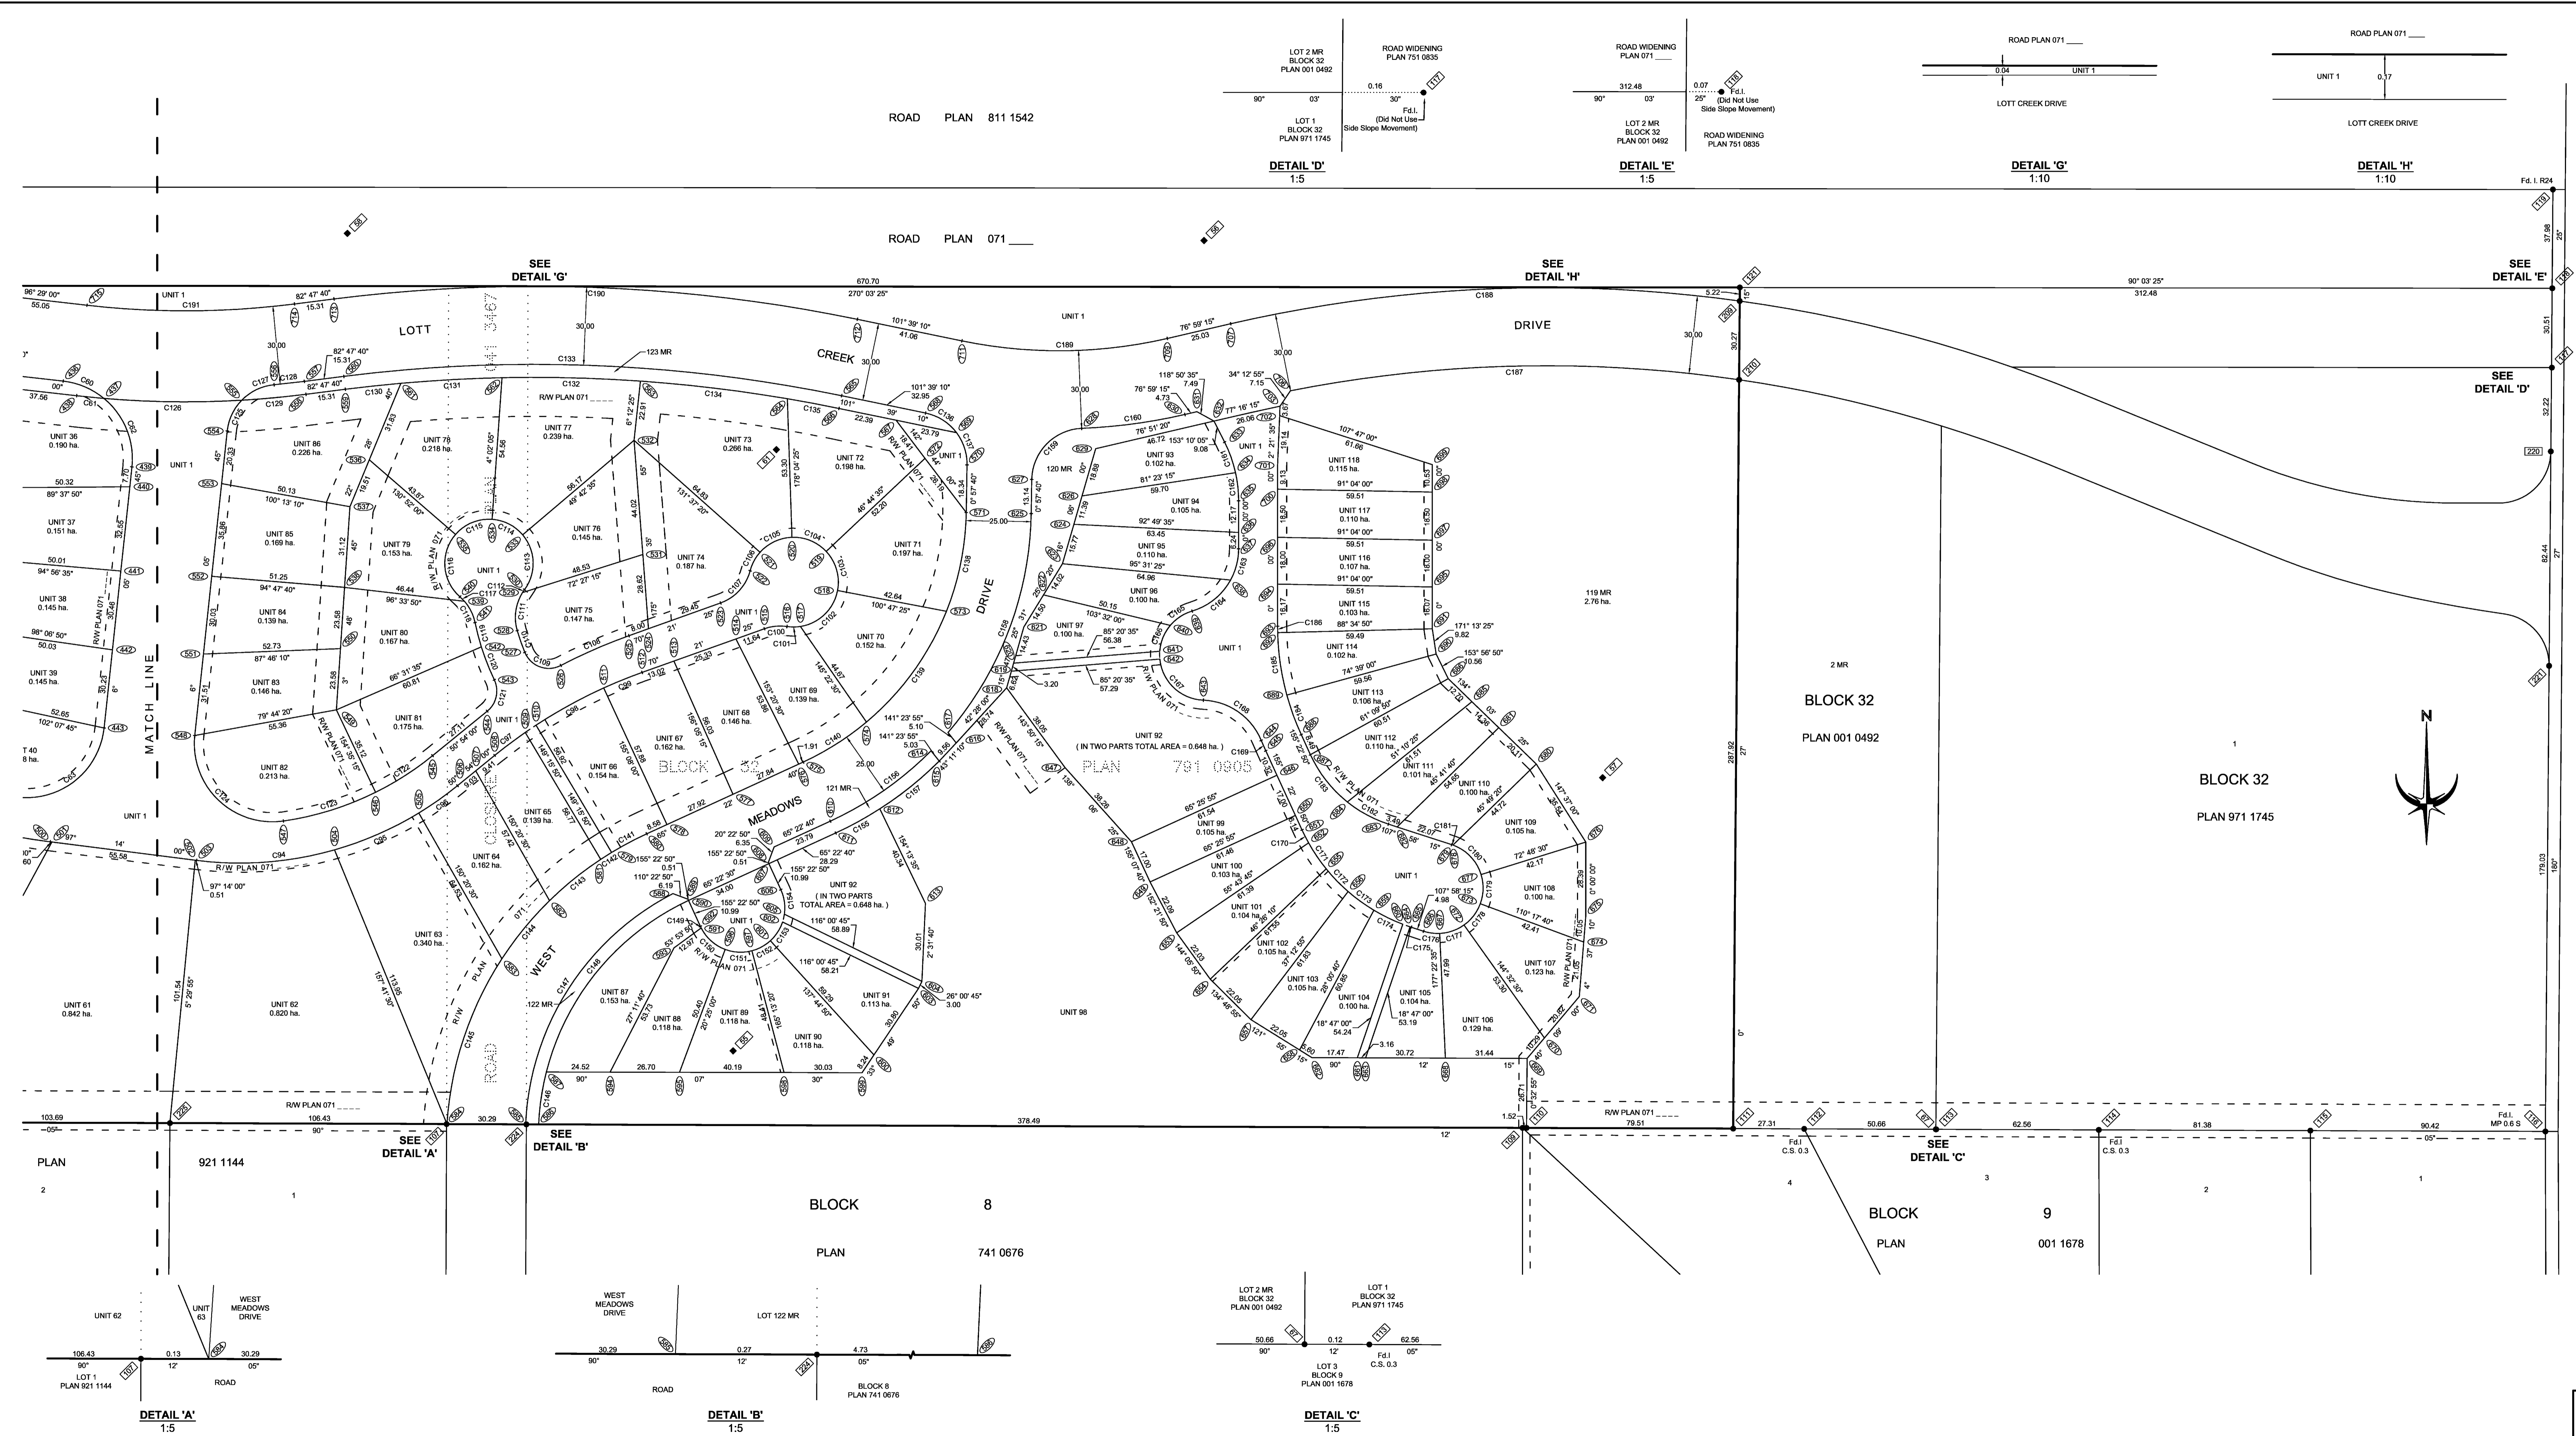


REGISTRAR LAND TITLES OFFICE PLAN NO. 071 4894 ENTERED AND REGISTERED ON October 4, 2007 INSTRUMENT NO. 071 496 415 J. E. Little A.D. REGISTRAR

ELBOW VALLEY WEST M.D. OF ROCKY VIEW NO. 44 ALBERTA PLAN SHOWING SURVEY OF BARE LAND CONDOMINIUM AFFECTING A PORTION OF PLAN 791 0905, BLOCK 32 AND PLAN 041 3467, AREA 'A' IN THE N. 1/2 SEC. 2, TWP. 24, RGE. 3, W.5MER. BY NOEL ROSS WOOLGAR, A.L.S. 2007

NOTES: ALL DISTANCES ARE IN METRES AND DECIMALS THEREOF. ALBERTA SURVEY CONTROL MONUMENT (ASCM) FOUND SHOWN THIS: (DATUM USED: NAD83; PROJECTION: 31M; REFERENCE MERIDIAN: 114° COMBINED SCALE FACTOR: 0.999726) BEARINGS ARE GRID AND DERIVED USING GPS METHODS FROM ASCM 428979. THE BOUNDARY OF ANY UNIT IS GOVERNED BY THE MONUMENTS. PLACED PURSUANT TO THE SURVEY ACT. STATUTORY IRON PEGS FOUND SHOWN THIS: THE POSITIONS WHERE IRON PEGS ARE TO BE PLACED PURSUANT TO SECTION 47 OF THE SURVEY ACT ARE INDICATED BY THIS: REFERENCE MONUMENTS (0.019m SQUARE BAR x 1.2m LONG) SHOWN THIS: LOTS DESIGNATED MR ARE MUNICIPAL RESERVES.

UNIT NUMBERS ARE SHOWN THIS: AREA AFFECTED BY THE REGISTRATION OF THIS PLAN SHOWN BOUNDED THIS: AND CONTAINS 118 UNITS, 7 LOTS, ROAD AND 44.3 ha

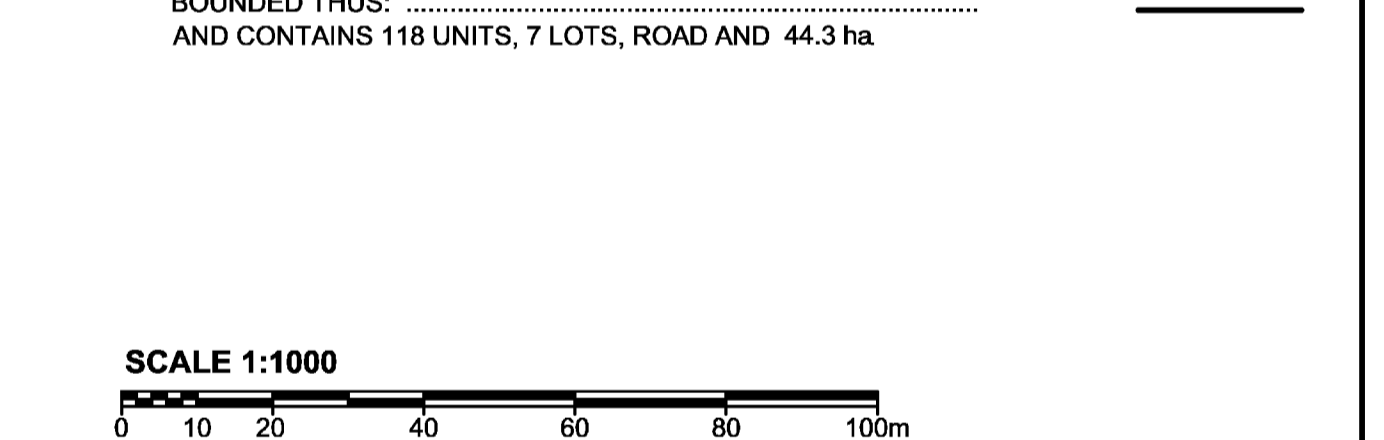

SURVEYOR: NOEL ROSS WOOLGAR, A.L.S. Surveyed between the dates of JANUARY 8, 2007 and FEBRUARY 23, 2007 in accordance with the provisions of the Survey Act. REGISTERED OWNER: ELBOW VALLEY WEST LTD. APPROVAL AUTHORITY: MUNICIPAL DISTRICT OF ROCKY VIEW NO. 44 FILE NO: 2005-RV-409

CONDOMINIUM CORPORATION ADDRESS: BOWEN LAMER SERVICES LLP 1000 CANTERBURY TOWER 6190 AVENUE S.W. CALGARY, ALBERTA T2P 4H9 ECLIPSE GEOMATICS & ENGINEERING LTD. Ph: 403.261.1778 Fax: 403.261.0389 DRAWN BY: CGK DATE: September 24, 2007 DRAWINGS: E095145601C01.DWG